


N:\0126.09001.000\dwg\FIGURE IV.6.dwg, 2/3/2010 9:52:38 AM, itubalino

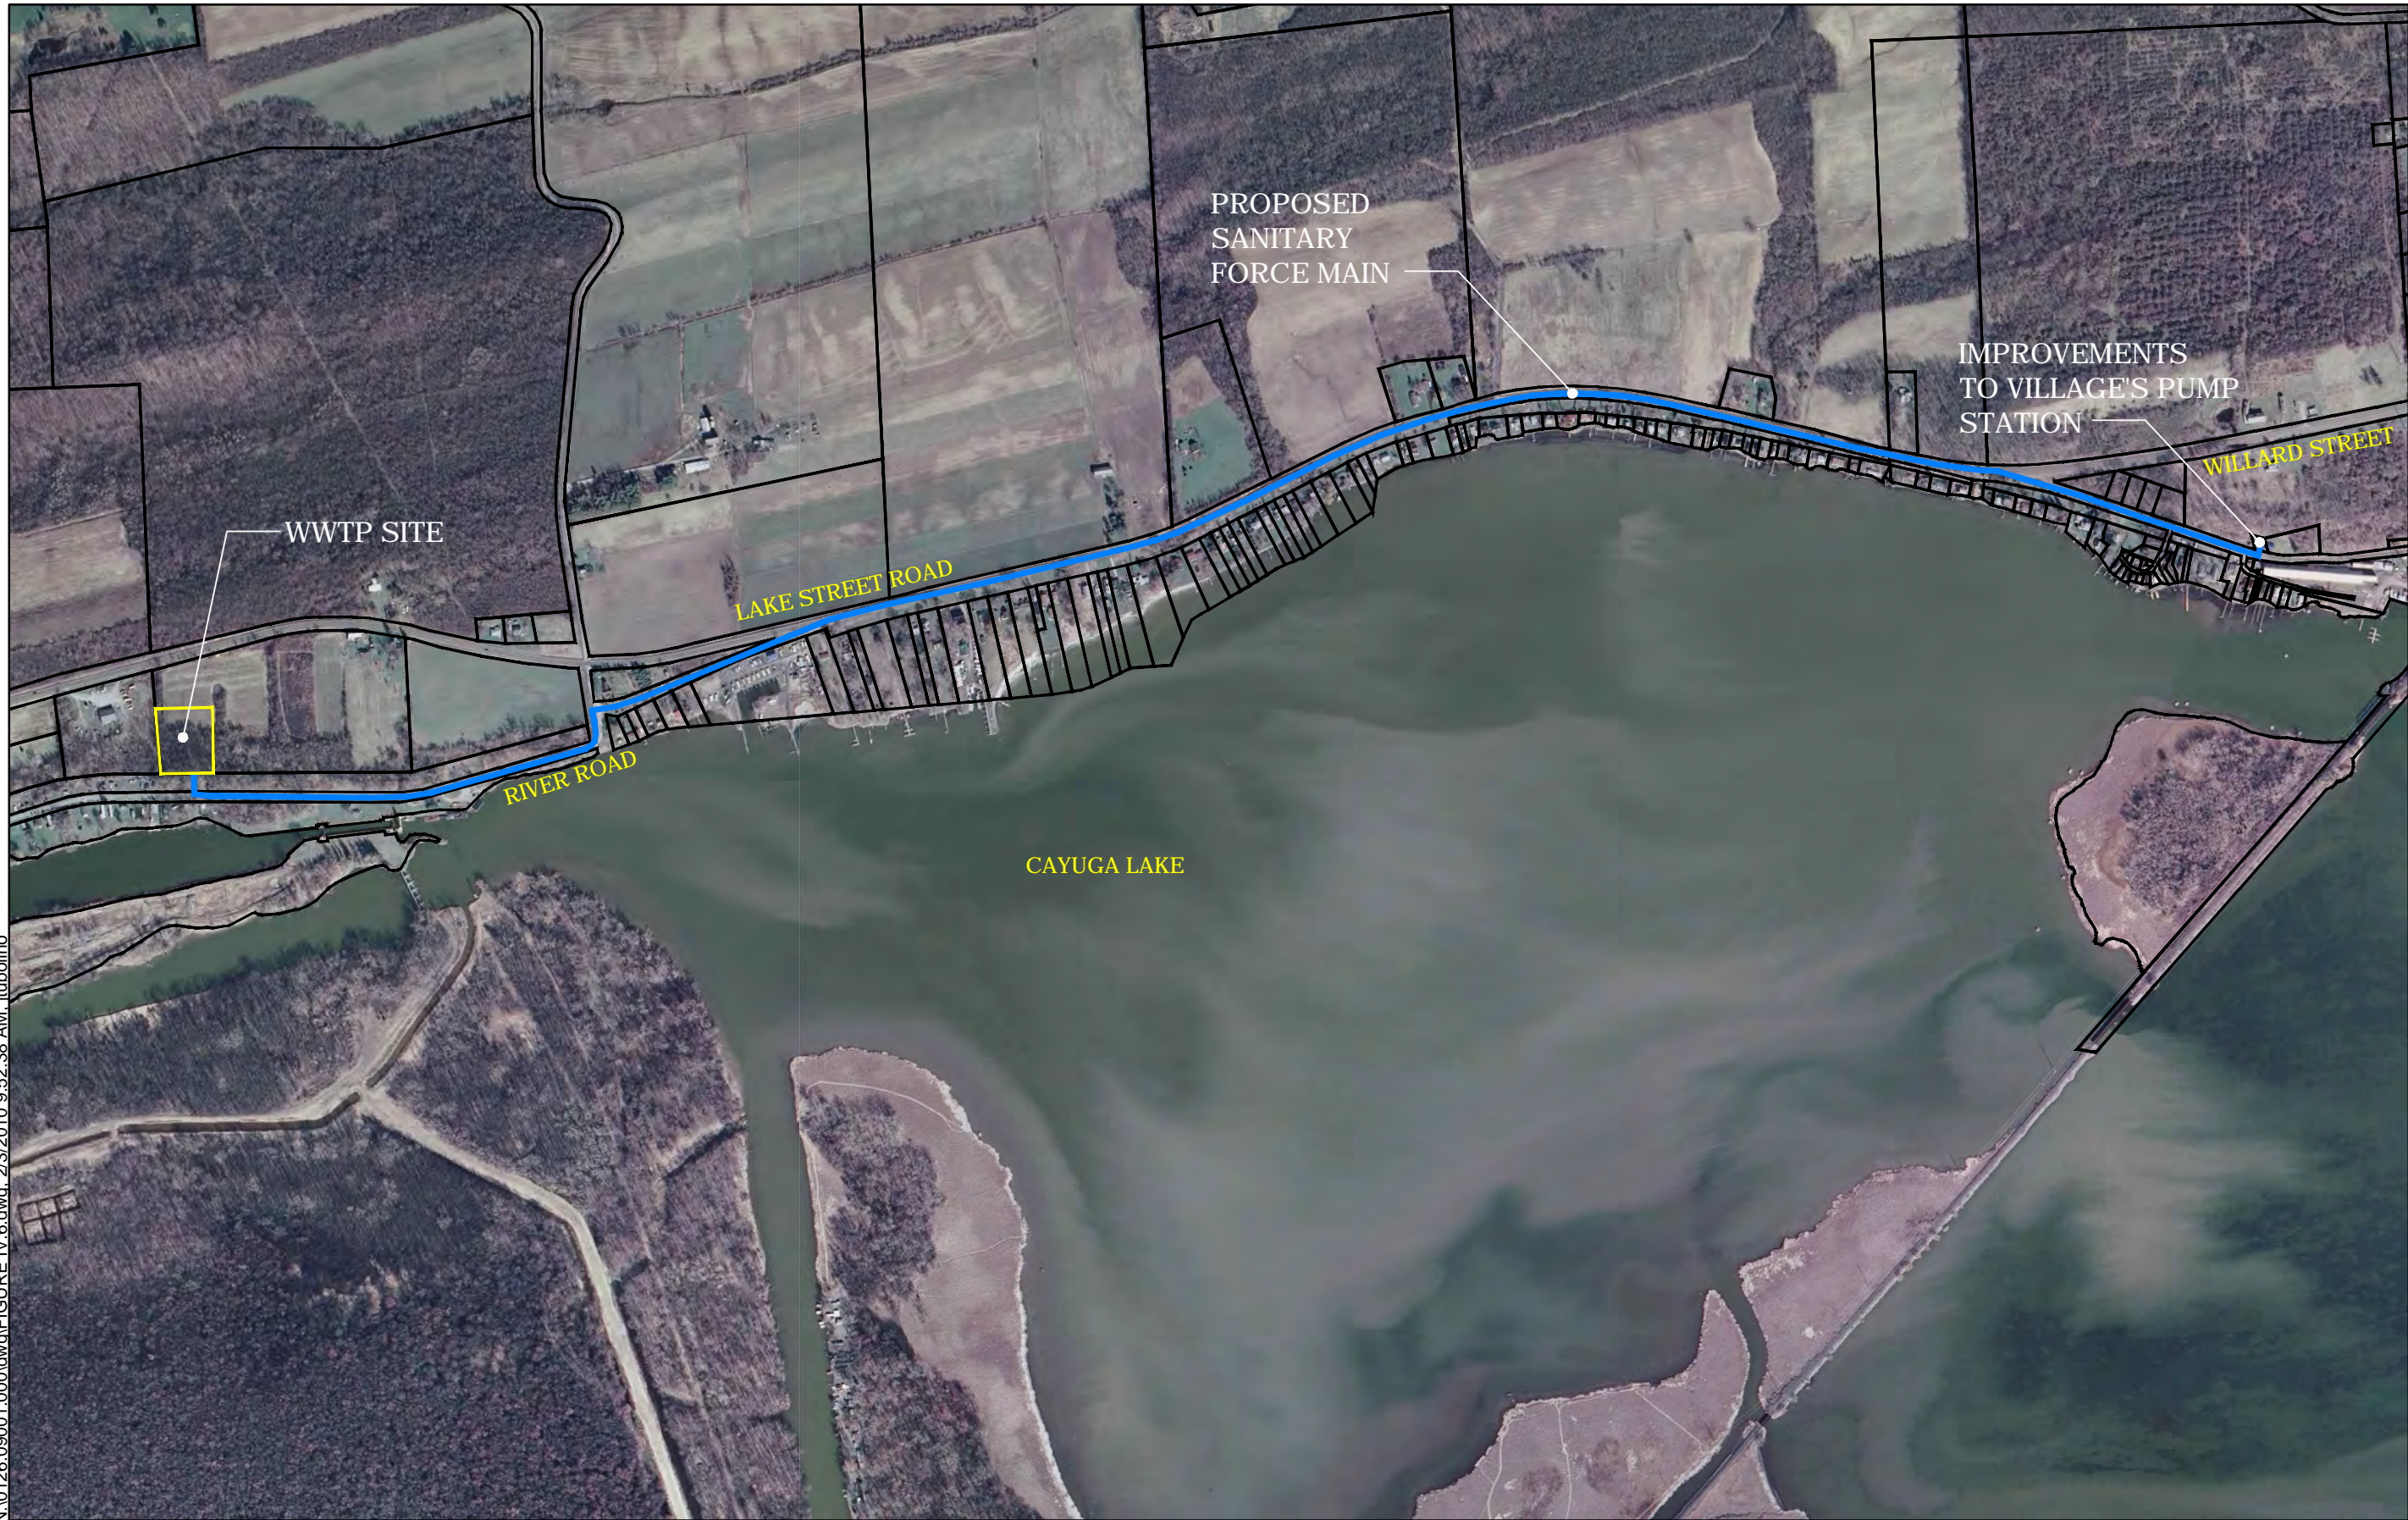

<b>MRB group</b> Engineering, Architecture, Surveying, P.C. 2480 Browncroft Boulevard, Rochester, New York 14625 585-381-9250 FAX 585-381-1008 2750 Westinghouse Road, Suite 1, Horseheads, New York 14845 607-796-8340 FAX 607-796-6600 2392 Route 9, Mechanicville, New York 12118 518-899-2180 FAX 518-899-9642 www.mrbgroup.com		Project Title: <b>VILLAGE OF CAYUGA - JOINT WWTP, PUMP STATION &amp; FORCE MAIN IMPROVEMENTS &amp; SEWER EXTENSIONS</b> CAYUGA COUNTY, NEW YORK	Project No. <b>036208002</b>
Drawn By: <b>JT</b>	Checked By: <b>BD</b>	Drawing Title: <b>PROPOSED FORCE MAIN TO WWTP</b>	No. Revisions and Descriptions Copyright © 2010 MRB Group, P.C. All Rights Reserved
Scale: <b>1" = 800'</b>	Date: <b>1/2010</b>		
Figure No. <b>IV.6</b>			

DRAWING ALTERATION: THE FOLLOWING IS AN EXCERPT FROM THE NEW YORK EDUCATION LAW ARTICLE 140 SECTION 2209 AND APPLIES TO THIS DRAWING. TO BE A VIOLATION OF ANY LAW FOR ANY PERSON UNLESS HE IS ACTING UNDER THE DIRECTION OF A LICENSED PROFESSIONAL ENGINEER OR LAND SURVEYOR SHALL AFFIX TO THE ITEM HIS SEAL AND THE SEAL OF AN ENGINEER OR LAND SURVEYOR IS FALSIFIED, THE AUTHOR OR ENGINEER OR LAND SURVEYOR SHALL AFFIX TO THE ITEM HIS SEAL AND THE NOTATION "ALTERED BY" FOLLOWED BY HIS SIGNATURE AND THE DATE OF SUCH ALTERATION AND A BRIEF DESCRIPTION OF THE ALTERATION.